



Shanteshwar Barbade & Associates

B E (Civil) MIE FIV

Architect, Structural Consultant & Approved Valuer

"Ramkrishna Nivas", Opp. Parijat Hall, Near ICICI Bank, AUSA Road, Latur-413531
Ph: 225818 Mob.9422468199 E:mail-shanteshwar.b@gmail.com

Estimation of Proposed Construction of Boy's Hostel for Dayanand College of Commerce for Dayanand Education Society, on Sy. No. 58, CTS No. 5475, Khadgaon, Latur. (Maharashtra).

General Abstract Sheet

PWD SSR - 2022 - 23

1) Boy's' Hostel	Built up area in sqft		
a) Ground Floor	3459	Rs.	5489141
b) First Floor	3459	Rs.	4780904
c) Second Floor	3459	Rs.	4780904
d) Third Floor	3459	Rs.	4780904
e) Fourth Floor	3459	Rs.	4780904
Total Built up area	17295	Total Rs.	24612755


Additional

1. 5% Electrification	Rs.	1230638
2. 5% Contingencies	Rs.	1230638
3. 5% Architect Charges	Rs.	1230638

Total Estimated Cost of Construction is Rs. 28304669

Sya Rs.	2, 83, 05, 000/-
Total Built up area Sqft	17295
Cost per Sqft	Rs. 1637

(Rupees :- Two Crore Eighty Three TwoLakhs Five Thousand Only)


I/C. Principal
Dayanand College of Commerce,
LATUR


सचिव
पानंद शिक्षण संस्था
लातूर





AREA STATEMENT	
GROUND FLOOR	3459 Sq.ft
FIRST FLOOR	3459 Sq.ft
SECOND FLOOR	3459 Sq.ft
THIRD FLOOR	3459 Sq.ft
FOURTH FLOOR	3459 Sq.ft
TOTAL B/U AREA	17295 Sq.ft

BOYS HOSTEL COLLEGE OF COMMERCE

GROUND FLOOR PLAN
DAYANAND EDUCATION SOCIETY
COLLEGE OF COMMERCE BOYS HOSTEL

PROPOSED CONSTRUCTION OF BOYS HOSTEL FOR DAYANAND COLLEGE OF ARTS, COMMERCE & LAW FOR
DAYANAND EDUCATION SOCIETY



[Signature]
सचिव
यानंद शिक्षण संस्था
लातूर

[Signature]
I/C. Principal
Dayanand College of Commerce
LATUR

NOT FOR CONSTRUCTION

GROUND FLOOR PLAN

SCALE NTS

2319-G-A01

SHEET NO. 2319-G-A01

sba Shanteshwar Barbade Associates
Architect | Chartered Engineer | Valuer
Ramkrishna Near ICICI Bank, Ausa Road, Latur
mail: shanteshwar.b@gmail.com | mob: 9422468199
website: www.sbaonline.in


PROJECT
PROPOSED BOYS HOSTEL
OF COLLEGE OF
LAW AT DAYANAND
EDUCATION SOCIETY,
BARSHI ROAD,
LATUR

CLIENT
DAYANAND EDUCATION
SOCIETY, BARSHI ROAD,
LATUR

DATE
28-08-2023


REVISION

NOTE

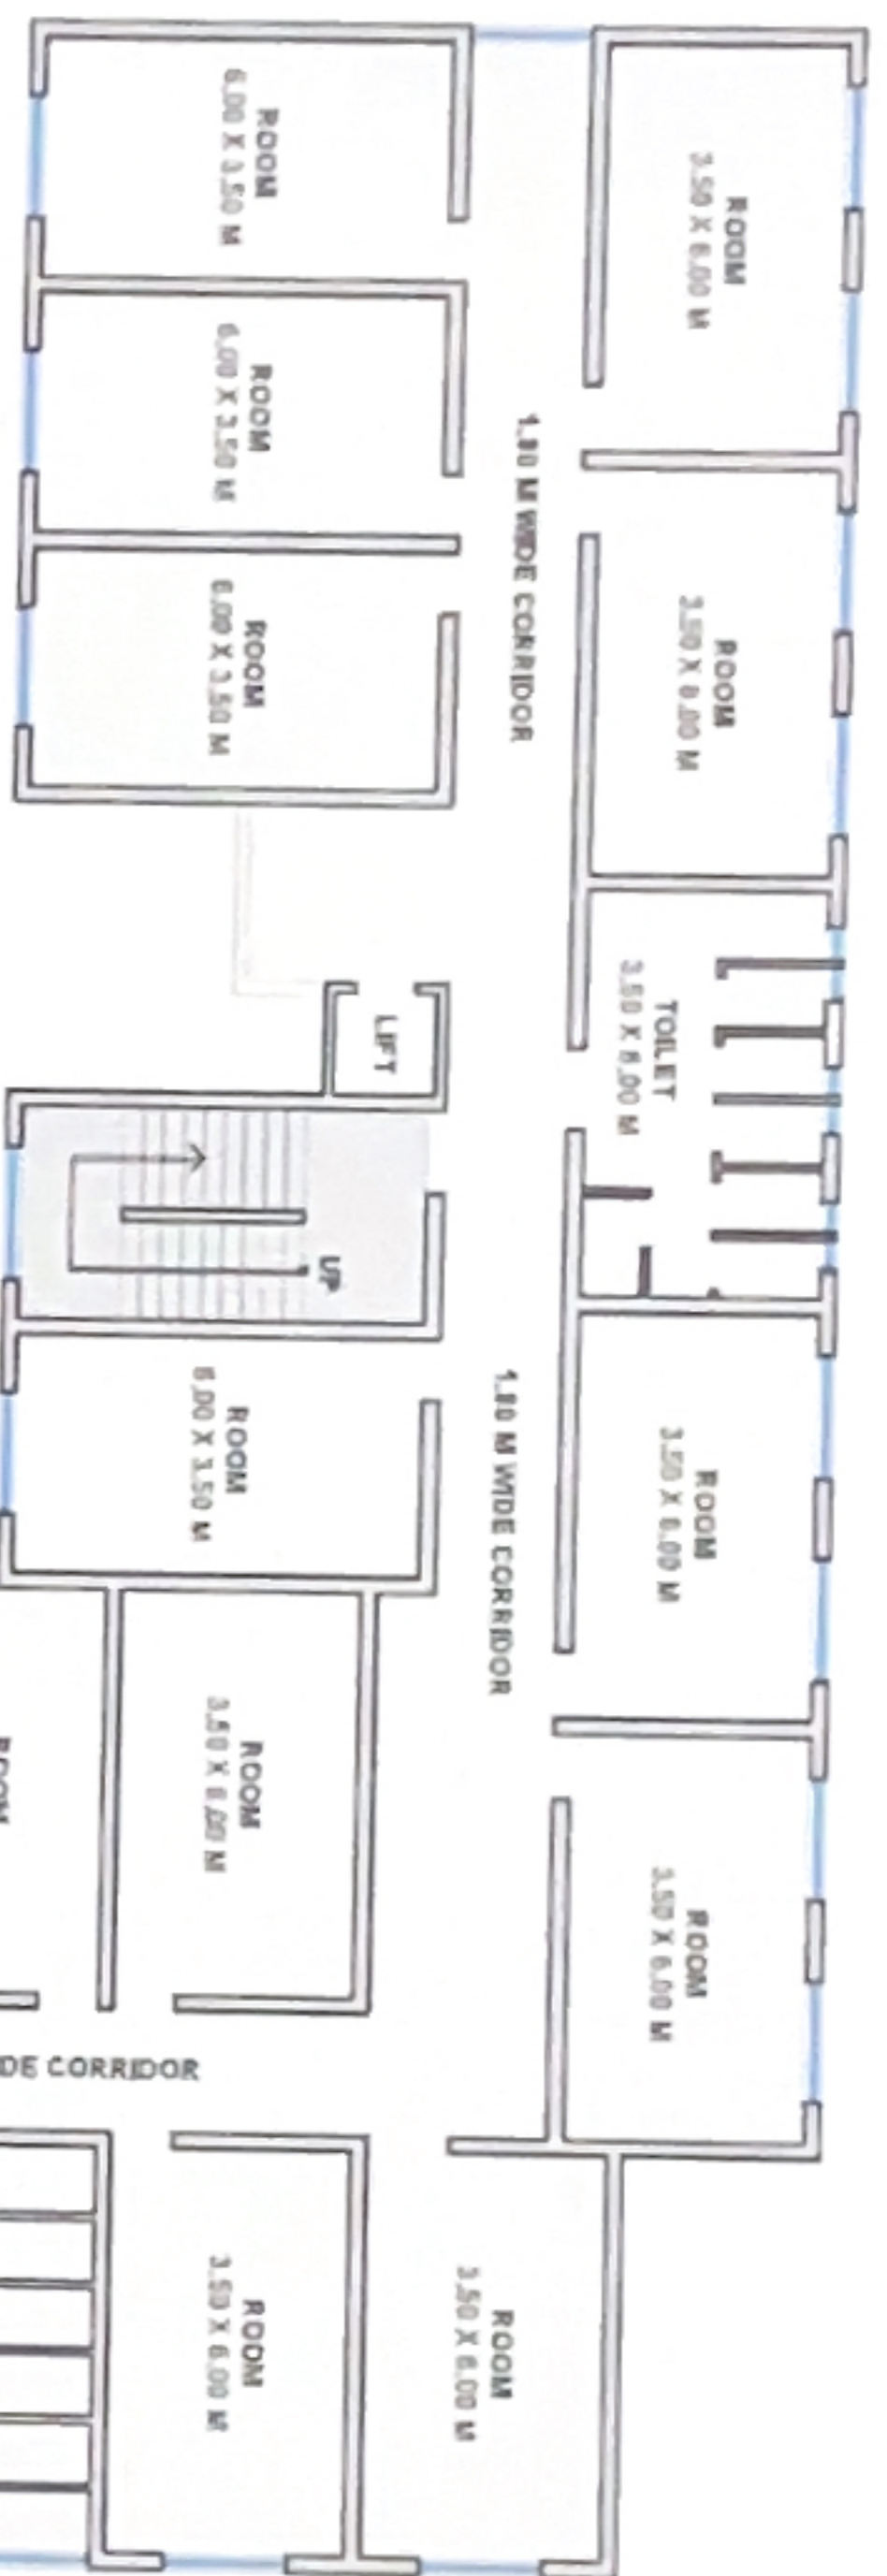

AREA STATEMENT	
GROUND FLOOR	3459 Sq.ft
FIRST FLOOR	3459 Sq.ft
SECOND FLOOR	3459 Sq.ft
THIRD FLOOR	3459 Sq.ft
FOURTH FLOOR	3459 Sq.ft
TOTAL B/U AREA	17295 Sq.ft

BOYS HOSTEL COLLEGE OF COMMERCE

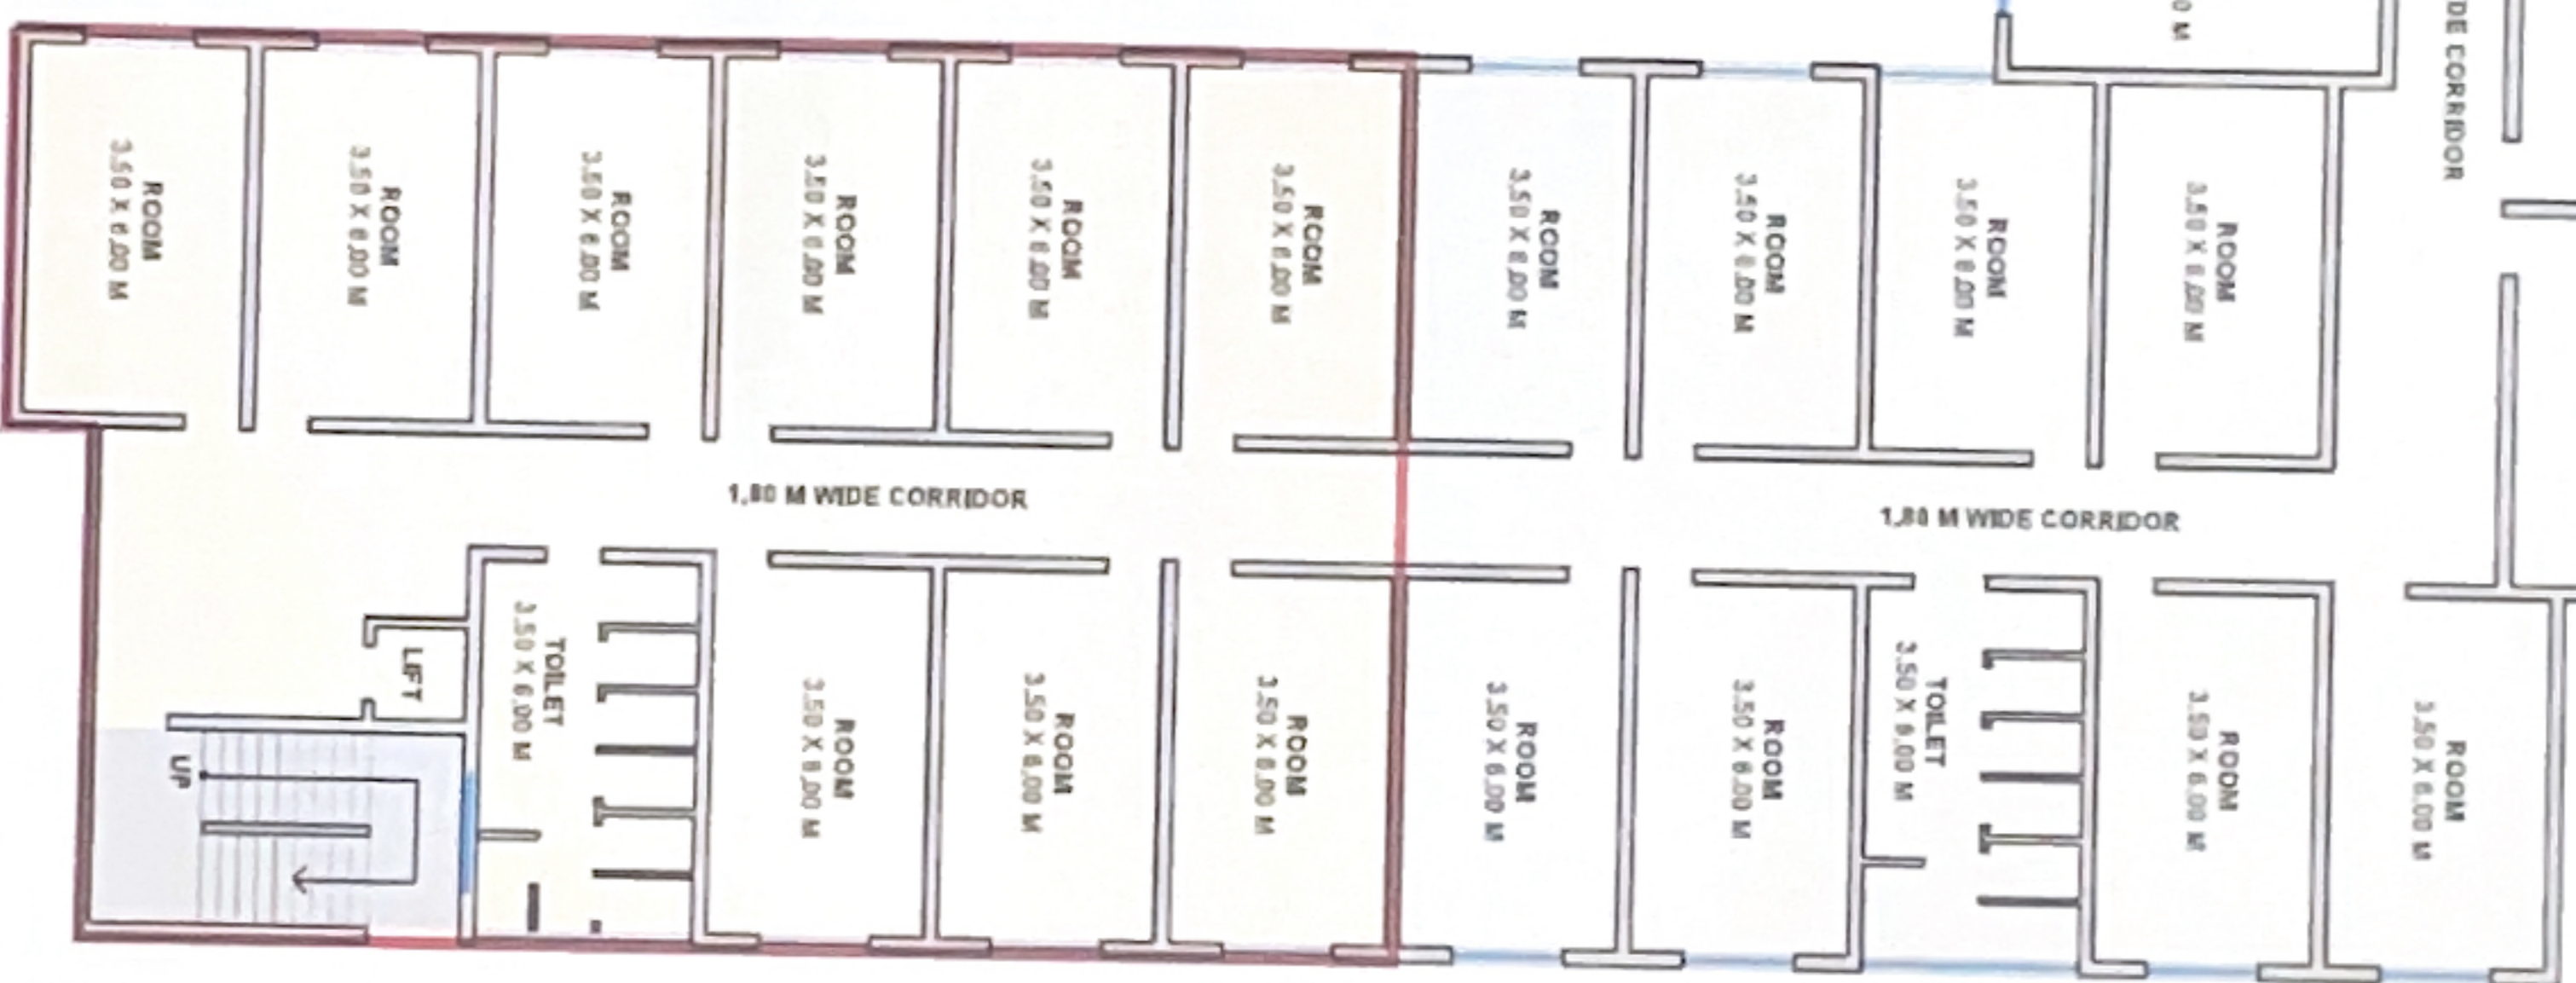

FIRST, SECOND & THIRD FLOOR PLAN

PROPOSED CONSTRUCTION OF BOYS HOSTEL FOR DAYANAND COLLEGE OF ARTS, COMMERCE & LAW FOR DAYANAND EDUCATION SOCIETY

[Signature]
I/C. Principal
 Dayanand College of Commerce

[Signature]
सचिव
 यानंद शिक्षण संस्था
 लातूर



sba | Shanteshwar Barbade Associates
 Architect | Chartered Engineer | Valuer
 Ramkrishna Near ICICI Bank, Ausa Road, Latour
 mail: shanteshwar.b@gmail.com | mob: 9422468199
 website: www.sbaonline.in

PROJECT
 PROPOSED BOYS HOSTEL OF COLLEGE OF LAW AT DAYANAND EDUCATION SOCIETY, BARSHI ROAD, LATOUR

CLIENT
 DAYANAND EDUCATION SOCIETY, BARSHI ROAD, LATOUR

DATE
 28-08-2023

REVISION

NOTE

NOT FOR CONSTRUCTION


FIRST FLOOR PLAN

SCALE: NTS

2319-G-A01

SHEET NO. 2319-G-A01

PROPOSED CONSTRUCTION OF BOYS HOSTEL FOR DAYANAND COLLEGE OF ARTS, COMMERCE & LAW FOR DAYANAND EDUCATION SOCIETY

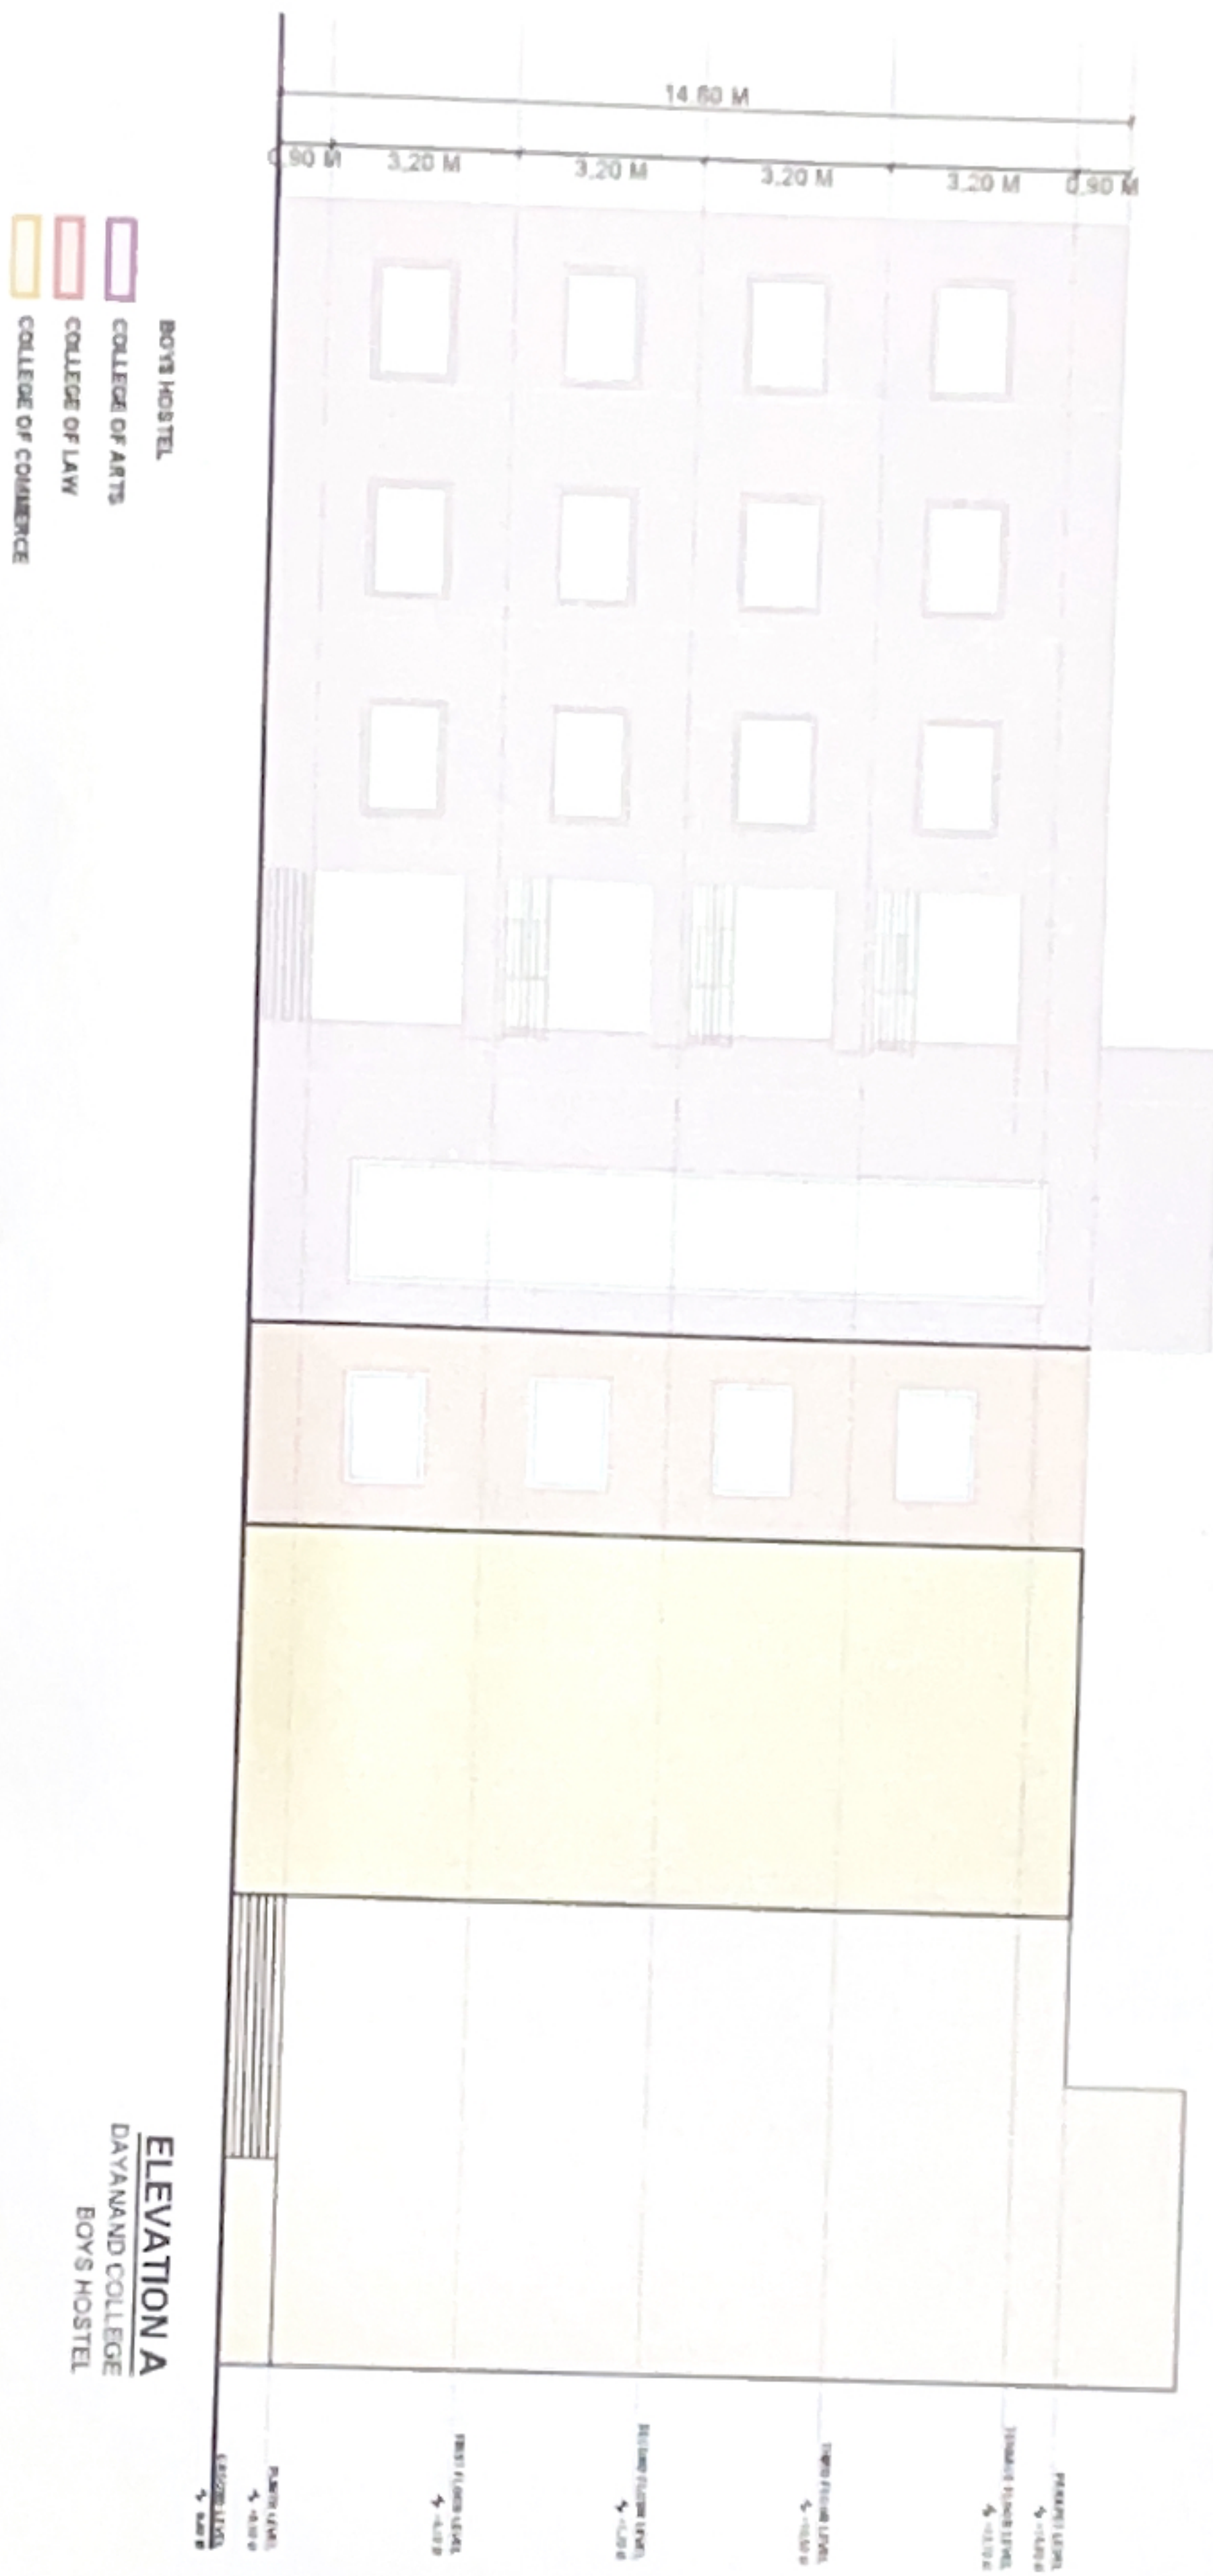

[Signature]
I/C. Principal
 Dayanand College of Commerce.
 LATUR

[Signature]
सचिव
 पानंद शिक्षण संस्था
 लातूर




sba | Shanteshwar Barbade Associates
 Architect | Chartered Engineer | Valuer
 Ramkrishna Near ICICI Bank, Ausa Road, Latur
 mail: shanteshwar.b@gmail.com | mob: 9422468199
 website: www.sbaonline.in

PROJECT	PROPOSED BOYS HOSTEL OF COLLEGE OF ARTS, COMMERCE & LAW AT DAYANAND EDUCATION SOCIETY, BARSHI ROAD, LATUR
CLIENT	DAYANAND EDUCATION SOCIETY, BARSHI ROAD, LATUR
DATE	28-08-2023
REVISION	
NOTE	
NOT FOR CONSTRUCTION	
ELEVATION	
SCALE NTS	
	2319-G-A01
	SHEET NO. 2319-G-A01

PROPOSED CONSTRUCTION OF BOYS HOSTEL FOR DAYANAND COLLEGE OF ARTS, COMMERCE & LAW FOR
DAYANAND EDUCATION SOCIETY

BOYS HOSTEL
COLLEGE OF ARTS
COLLEGE OF LAW
COLLEGE OF COMMERCE

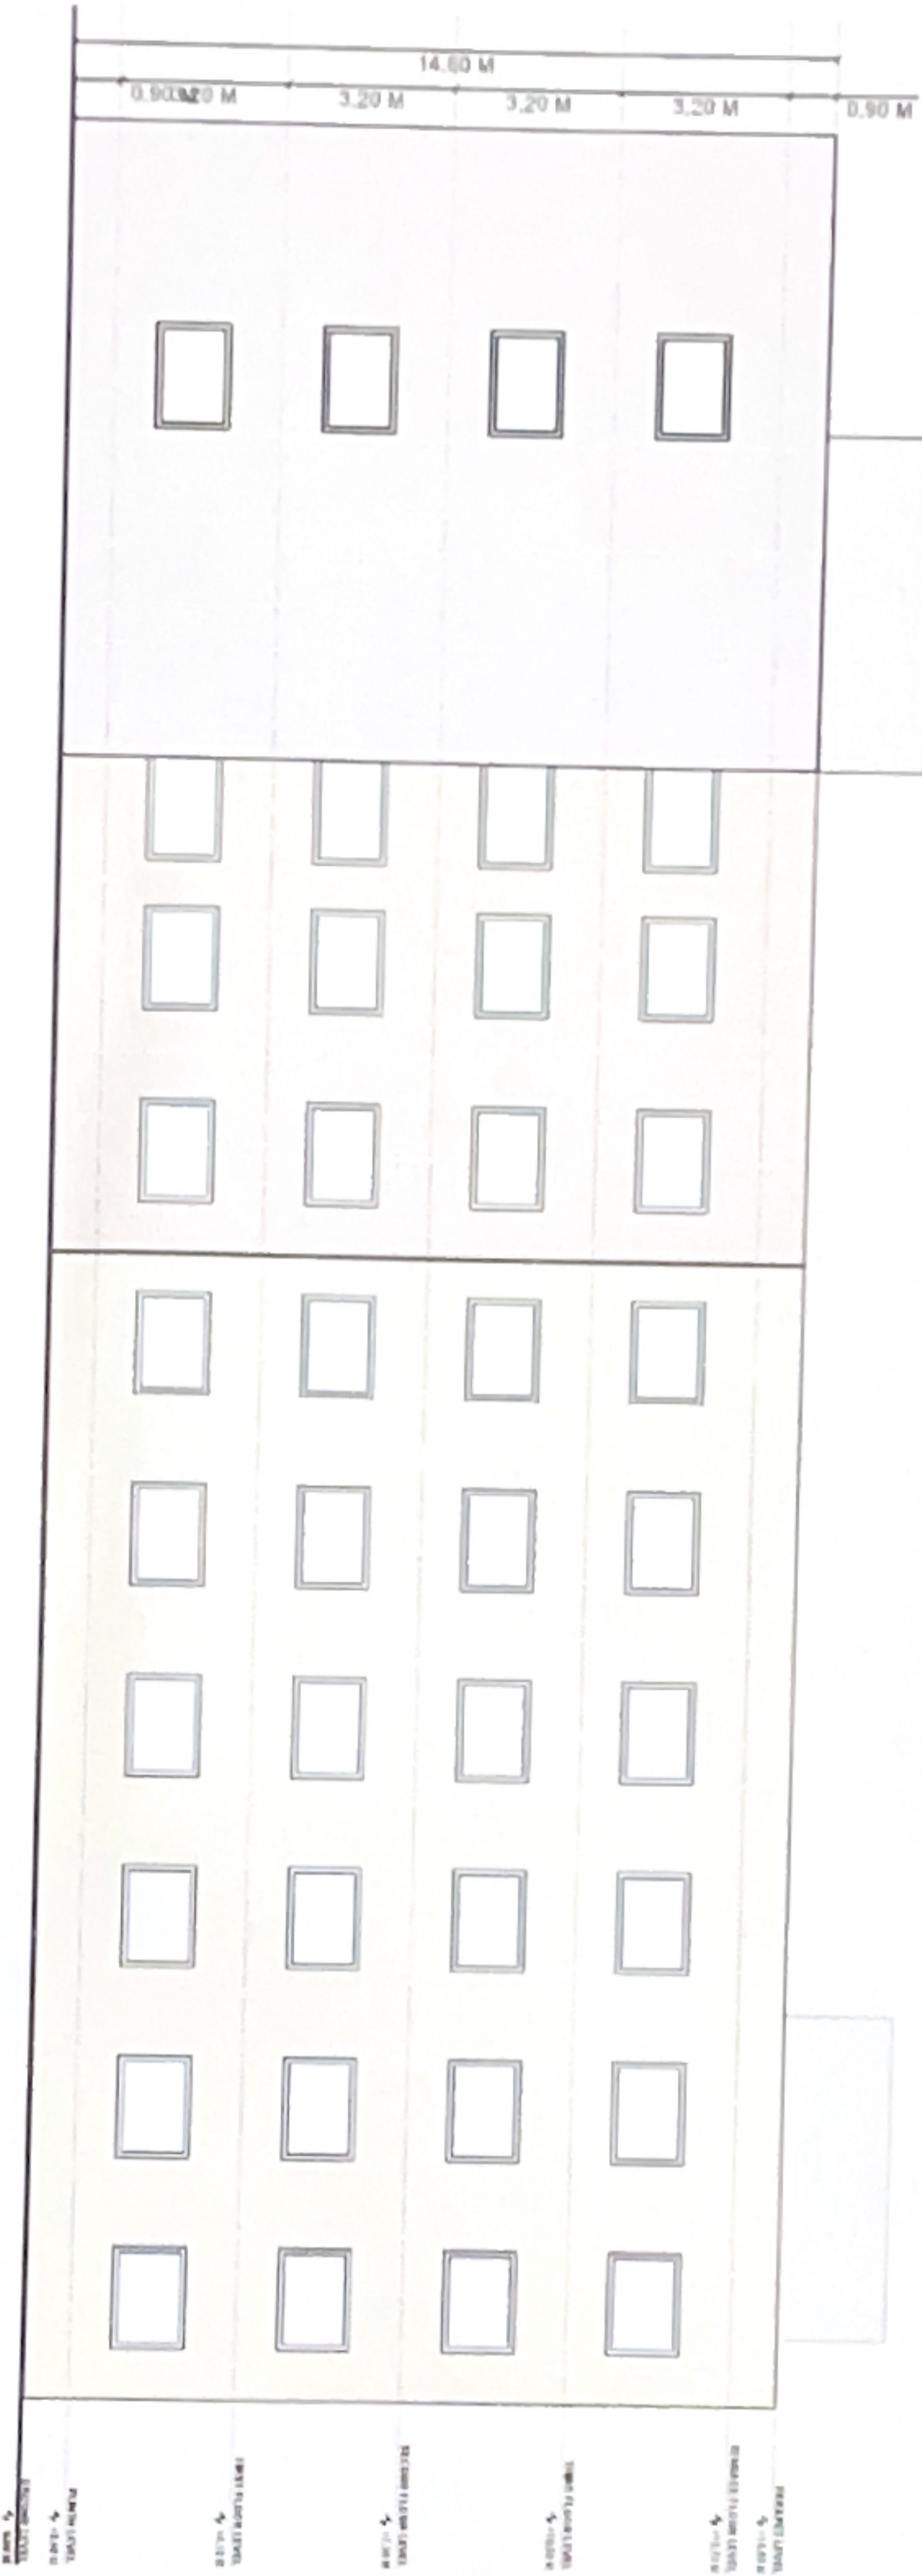

ELEVATION B
DAYANAND COLLEGE
BOYS HOSTEL

Principal
I/C. Principal
Dayanand College of Commerce,

Sachiv
सचिव
पानंद शिक्षण संस्था
लातूर



sba | Shanteshwar Barbade Associates
Architect | Chartered Engineer | Valuer
Ramkrishna Near ICICI Bank, AUSA Road, Latur
mail: shanteshwar.b@gmail.com | mob: 9422468199
website: www.sbaonline.in

PROJECT: PROPOSED BOYS HOSTEL OF COLLEGE OF ARTS, COMMERCE & LAW AT DAYANAND EDUCATION SOCIETY, BARSHI ROAD, LATUR

CLIENT: DAYANAND EDUCATION SOCIETY, BARSHI ROAD, LATUR


DATE: 28-08-2023

REVISION:

SCALE: NTS

SHEET NO: 2319-G-A01

NOT FOR CONSTRUCTION

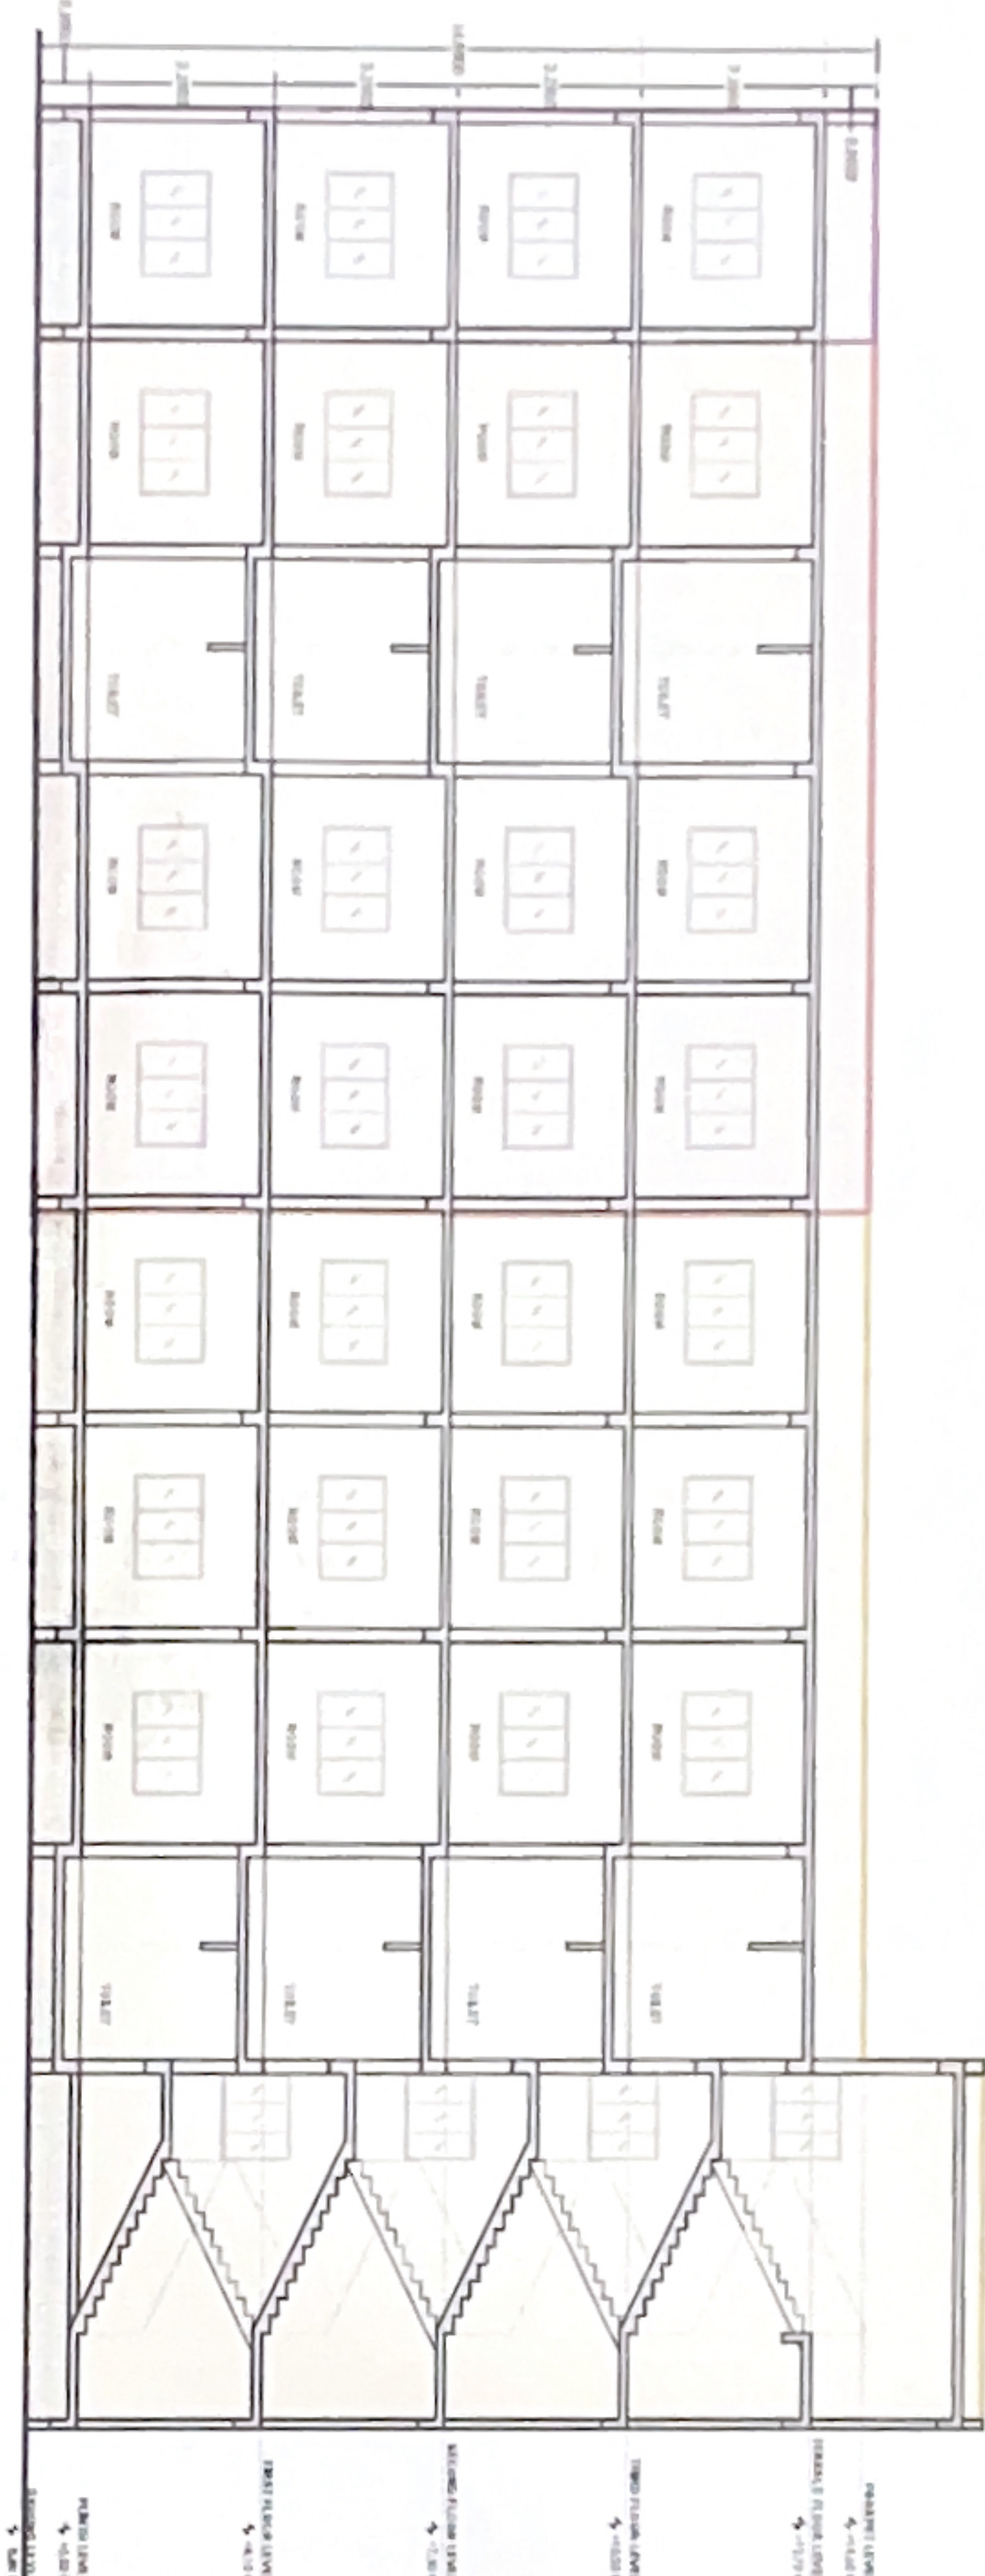

BOYS HOSTEL
 COLLEGE OF ARTS
 COLLEGE OF LAW
 COLLEGE OF COMMERCE

SECTION AA
 DAYANAND COLLEGE
 BOYS HOSTEL

PROPOSED CONSTRUCTION OF BOYS HOSTEL FOR DAYANAND COLLEGE OF ARTS, COMMERCE & LAW FOR
 DAYANAND EDUCATION SOCIETY



[Signature]
 I/C. Principal
 Dayanand College of Commerce

[Signature]
 सचिव
 पानंद शिक्षण संस्था
 लातूर

PROJECT
 PROPOSED BOYS HOSTEL
 OF COLLEGE OF
 ARTS, COMMERCE & LAW
 AT DAYANAND
 EDUCATION SOCIETY,
 BARSHI ROAD,
 LATUR

CLIENT
 DAYANAND EDUCATION
 SOCIETY, BARSHI ROAD,
 LATUR

DATE
 28-08-2023

REVISION

NOTE
 FOR CONSTRUCTION

SECTION

SCALE NTS

2319-G-A01

SHEET NO. 2319-G-A01

sba | Shanteshwar
 Barbade
 Associates
 Architect | Chartered Engineer | Valuer
 Ramkrishna Near ICICI Bank, Ausa Road, Latur
 mail: shanteshwar.b@gmail.com | mob: 9422468199
 website: www.sbaonline.in

PROPOSED CONSTRUCTION OF AUDITORIUM, SEMINAR, LIBRARY AND READING ROOM BUILDING FOR
 DAYANAND COLLEGE OF LAW FOR DAYANAND EDUCATION SOCIETY



[Signature]
 I/C. Principal
 Dayanand College of Commerce

[Signature]
सचिव
 पानंद शिक्षण संस्था
 लातूर

[Signature]
 S. V. Barbade & Associates, Latūr
 Regd. No. Cat. 14498
 & PTV. No. P. 8888
 Govt. Approved Valuer

sba Shanteshwar Barbade Associates
 Architect | Chartered Engineer | Valuer
 Ramkrishna Near ICICI Bank, AUSA Road, Latūr
 mail: shanteshwar.b@gmail.com | mob: 9422468199
 website: www.sbaonline.in

PROJECT	PROPOSED BOYS HOSTEL OF COLLEGE OF ARTS, COMMERCE & LAW AT DAYANAND EDUCATION SOCIETY, BARSHI ROAD, LATUR
CLIENT	DAYANAND EDUCATION SOCIETY, BARSHI ROAD, LATUR
DATE	28-08-2023
REVISION	
NOTE	NOT FOR CONSTRUCTION
CAMPUS SITE PLAN	
SCALE	NTS
SHEET NO.	2319-G-A01
SHEET NO.	2319-G-A01